


| REVISIONS  |               |      |      |              |                  |         |          |
|------------|---------------|------|------|--------------|------------------|---------|----------|
| E.M.N. NO. | DRAFT         | CHKD | ZONE | LTR          | DESCRIPTION      | DATE    | APPROVED |
|            | <del>10</del> |      |      | <del>1</del> | ORIGINAL RELEASE | 12-4-80 |          |

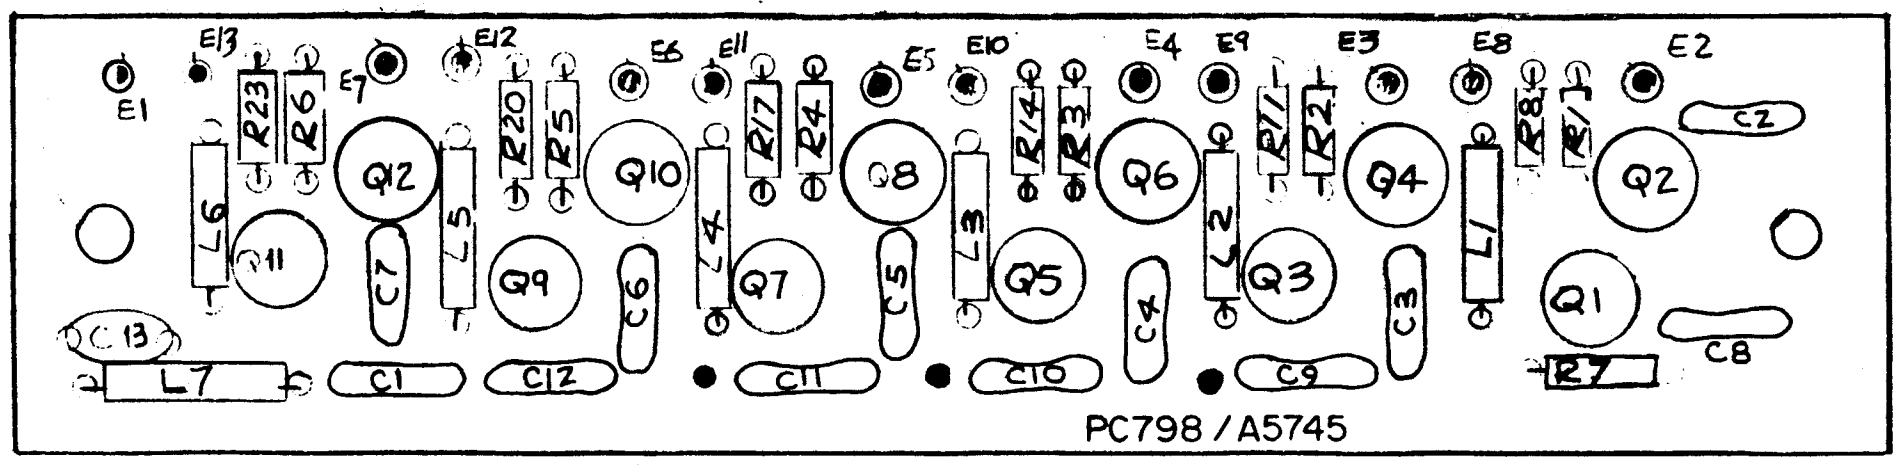

ASSEMBLY NOTES

1. TO MOUNT COMPONENTS INSERT LEADS THROUGH HOLES.
2. CAUTION, WHEN APPLYING HEAT & SOLDER TO LEAD & FOIL.
3. CLEAN & INSPECT AS PER SPEC S676.
4. FOR ELECTRICAL COMPONENT PART NUMBERS REFER TO NPL A
5. USE SYMBOL NUMBERS FOR ASSY. REF.

(REF) A4501-1, CK1314-1  
A4500-1, CK1313-1

| REQ'D            | ITEM | PART NUMBER   | DESCRIPTION  | SYM.              |
|------------------|------|---|--|-------------------|
| LIST OF MATERIAL |      |   |  |                   |
| FINAL APPROVAL   |      | DATE  | <b>THE TECHNICAL MATERIEL CORP.</b><br>MAMARONECK, NEW YORK<br><br><b>SWITCHING ASSEMBLY,</b><br><b>FOR COMB FILTERS (A) &amp; (B)</b> |                   |
| MECH. DES.       |      | DATE  |  |                   |
| ELECT. DES.      |      | DATE  |  |                   |
| CHECKED          |      | DATE  |  |                   |
| DRAWN <i>AW</i>  |      | DATE 12-4-80  | SIZE B   | ISSUE $\emptyset$ |
| MATERIAL         |      | FINISH  | CODE IDENT. NO. 82679  | DWG NO. A5745     |
| QTY / UNIT       |      | MODEL USED ON   | ASS'Y NO.  | SCALE             |
| 1                |      | MMX-ZB  | A4501-1  | SHEET             |
| 1                |      | MMX-ZB  | A4500-1  | OF                |
| APPLICATION      |      | NOTICE TO PERSONS RECEIVING THIS DRAWING  |  |                   |
| CODE             |      | THE TECHNICAL MATERIEL CORPORATION claims proprietary right in the material disclosed hereon. This drawing is issued in confidence for engineering information only and may not be reproduced or used to manufacture anything shown hereon without permission from THE TECHNICAL MATERIEL CORPORATION to the user. This drawing is loaned for mutual assistance and is subject to recall at any time. |  |                   |